


ŽIČANA OGRADA

TLOCRT M 1:20

POGGLED M 1:20

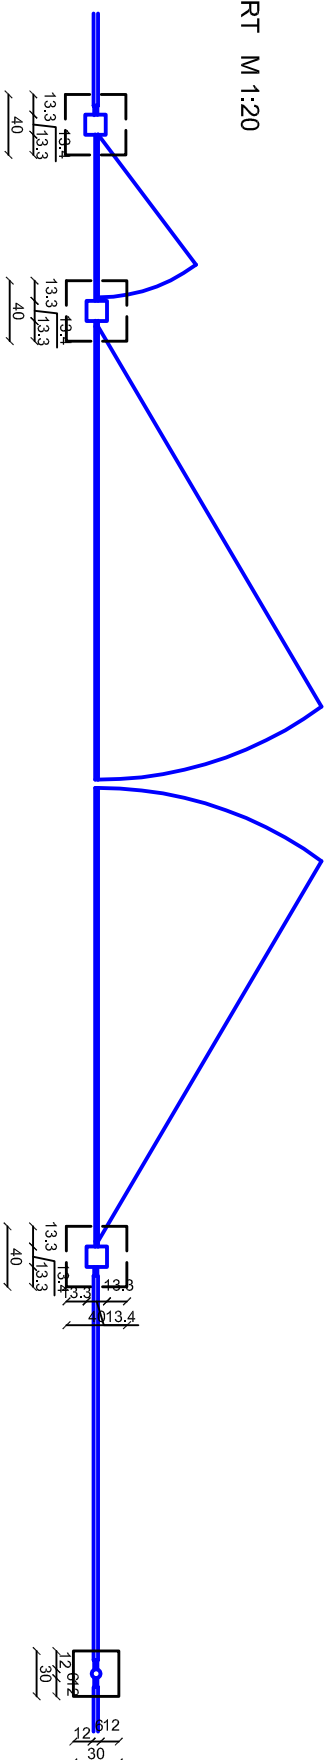


DETALJ OGRADE I ULAZNIH VRATA


M 1:50

OGRADA OD METALNIH PANELA

TLOCRT M 1:20

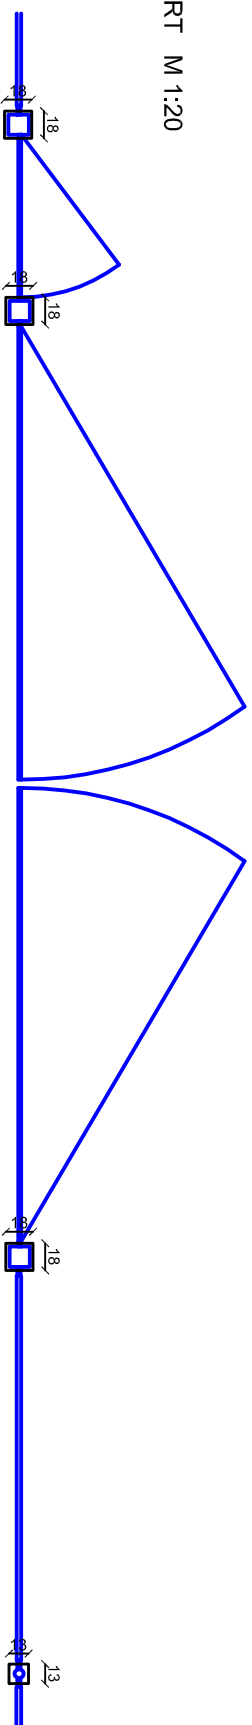

POGGLED M 1:20

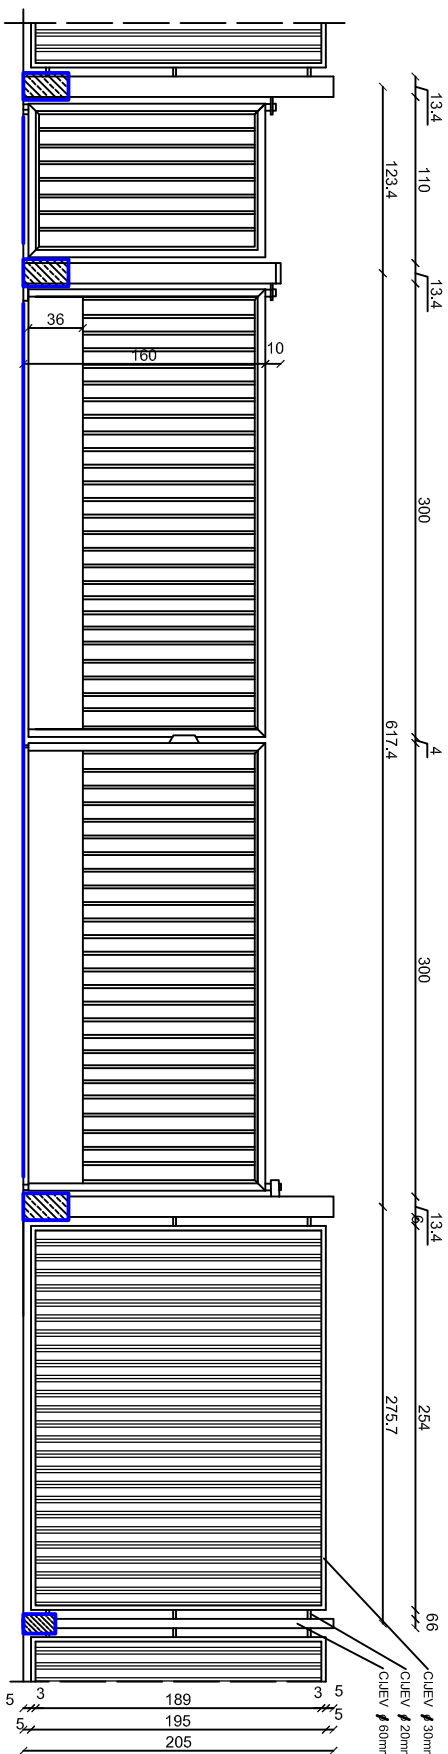

IPZ Uniprojekt TERRA d.o.o. Voćarska cesta 68, Zagreb	MARKETIN: FOND ZA ZAŠTITU OKOLIŠA I ENERGETSKU UČINKOVITOST, Radnička cesta 80, Zagreb	ZOP: TD 04/16
IZRAĐIO: JAKOV BURAZIN, mag.ing.aedif.	GRAĐEVINA: SAMACIJA LOKACIJE VISOKO ONEČIŠĆENE OPASNIM OTPADOM "SOVLAK"	BR. MAPE: 1/1
SURADNIK: VEDRAN FRANOLIĆ, mag.ing.aedif.	PROJEKT: IDEJNI PROJEKT GRAĐEVINSKI DIO	BR.REV. / DATUM REV. 2 / 07.2016
PROJEKTANT: JAKOV BURAZIN, mag.ing.aedif.	SAVRŠAJ: DETALJ OGRADE I ULAZNIH VRATA	BROJ MACETA: 1.3.