


Katastarska općina: Viškovno

Katastarska čestica: 4457 i dr.

D.L. 33

Ekvidistanca:  $e=1m$

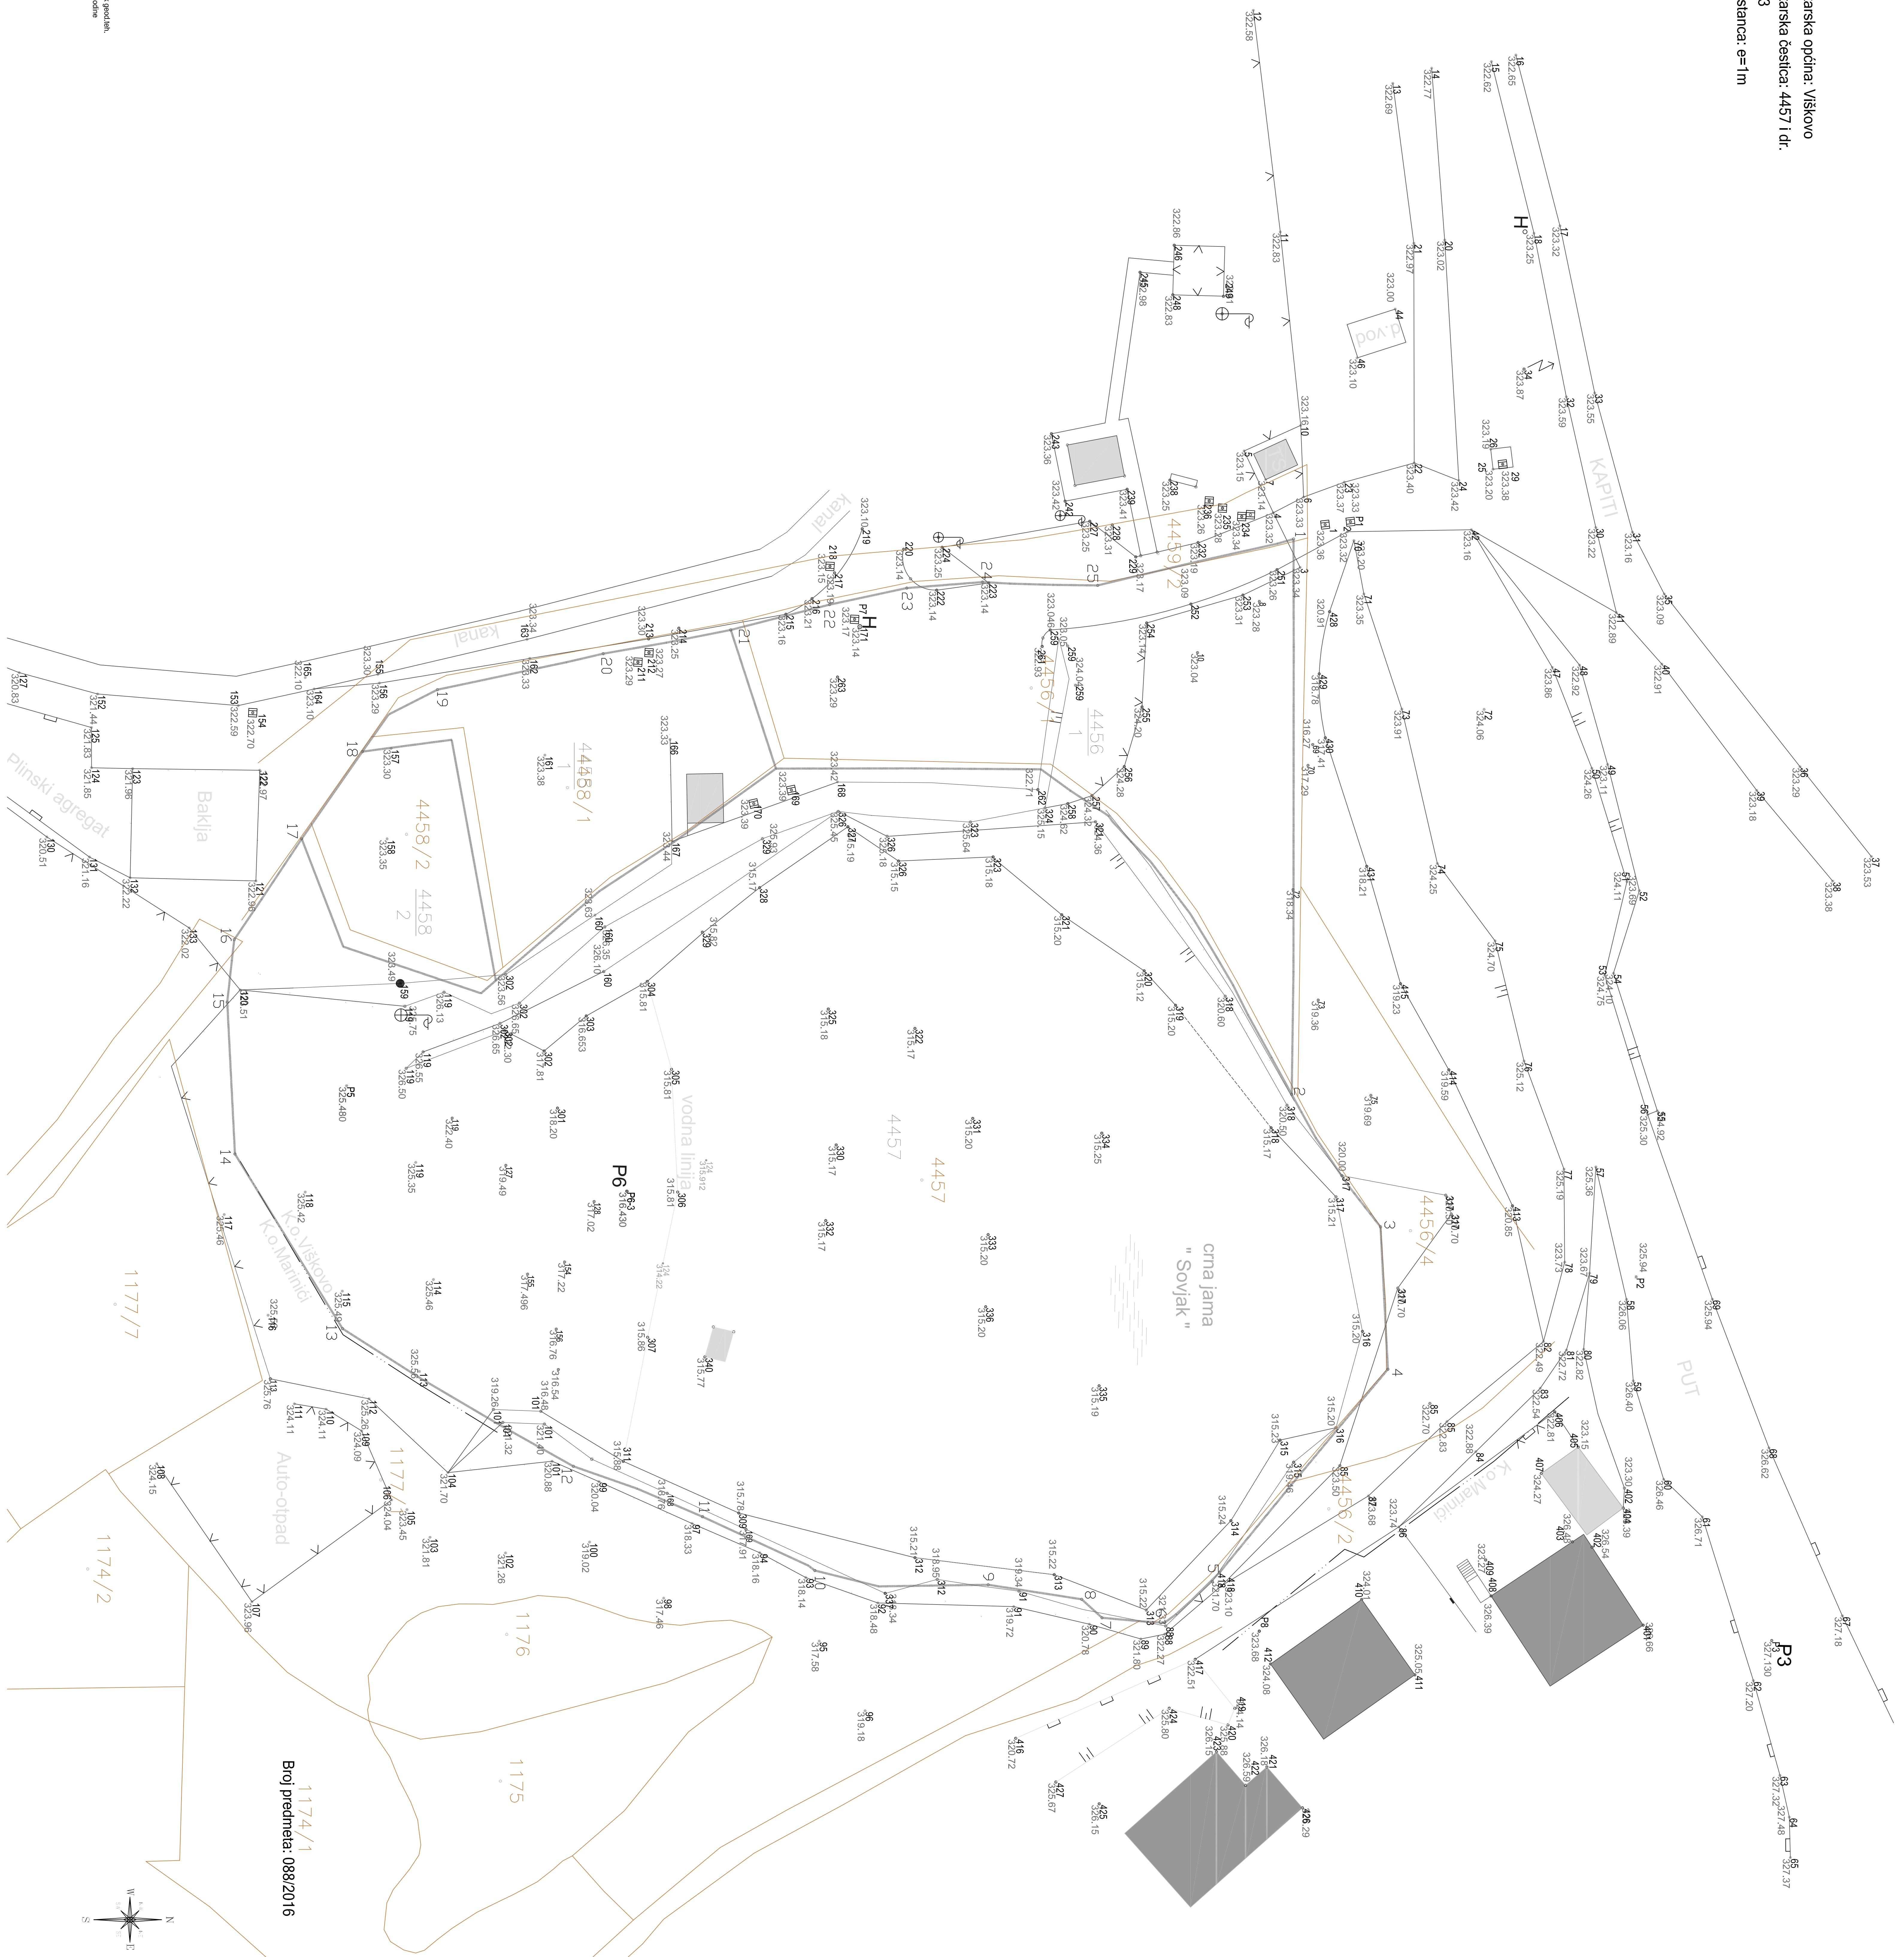

# GEODETSKI SITUACIJSKI NACRT STVARNOG STANJA

M = 1:500

Crna jama "SOVJAK" sa dijelom odlagališta Viškovo

Popis koordinata obodnih točaka parcela Sovjakk

1.334293.4643.	5027638.079.	0.
2.3343360.3252.	5027637.8585.	0.
3.3343470.5207.	5027648.5477.	0.
4.3343393.4134.	5027649.4377.	0.
5.3344417.19154.	5027629.1441.	0.
6.3344423.9200.	5027662.5525.	0.
7.3344423.3307.	5027615.0286.	0.
8.3344421.1001.	5027612.5157.	0.
9.334419.3552.	5027601.3243.	0.
10.3344417.6399.	5027580.4573.	0.
11.3344411.1659.	5027566.9869.	0.
12.3344405.0927.	5027551.3830.	0.
13.3344388.5181.	5027523.6000.	0.
14.3343467.4978.	5027510.6538.	0.
15.3343424.2109.	5027509.7261.	0.
16.3343414.16961.	5027510.5563.	0.
17.3343429.5521.	5027518.6678.	0.
18.3343419.0571.	5027525.9936.	0.
19.3343411.5983.	5027555.3036.	0.
20.3343407.2693.	5027554.9840.	0.
21.3343404.4094.	5027552.3333.	0.
22.3343401.3655.	5027562.2301.	0.
23.3343299.3678.	5027591.5235.	0.
24.3343428.6466.	5027600.6418.	0.
25.3343299.0513.	5027614.4927.	0.
1.334293.4643.	5027638.0790.	0.